



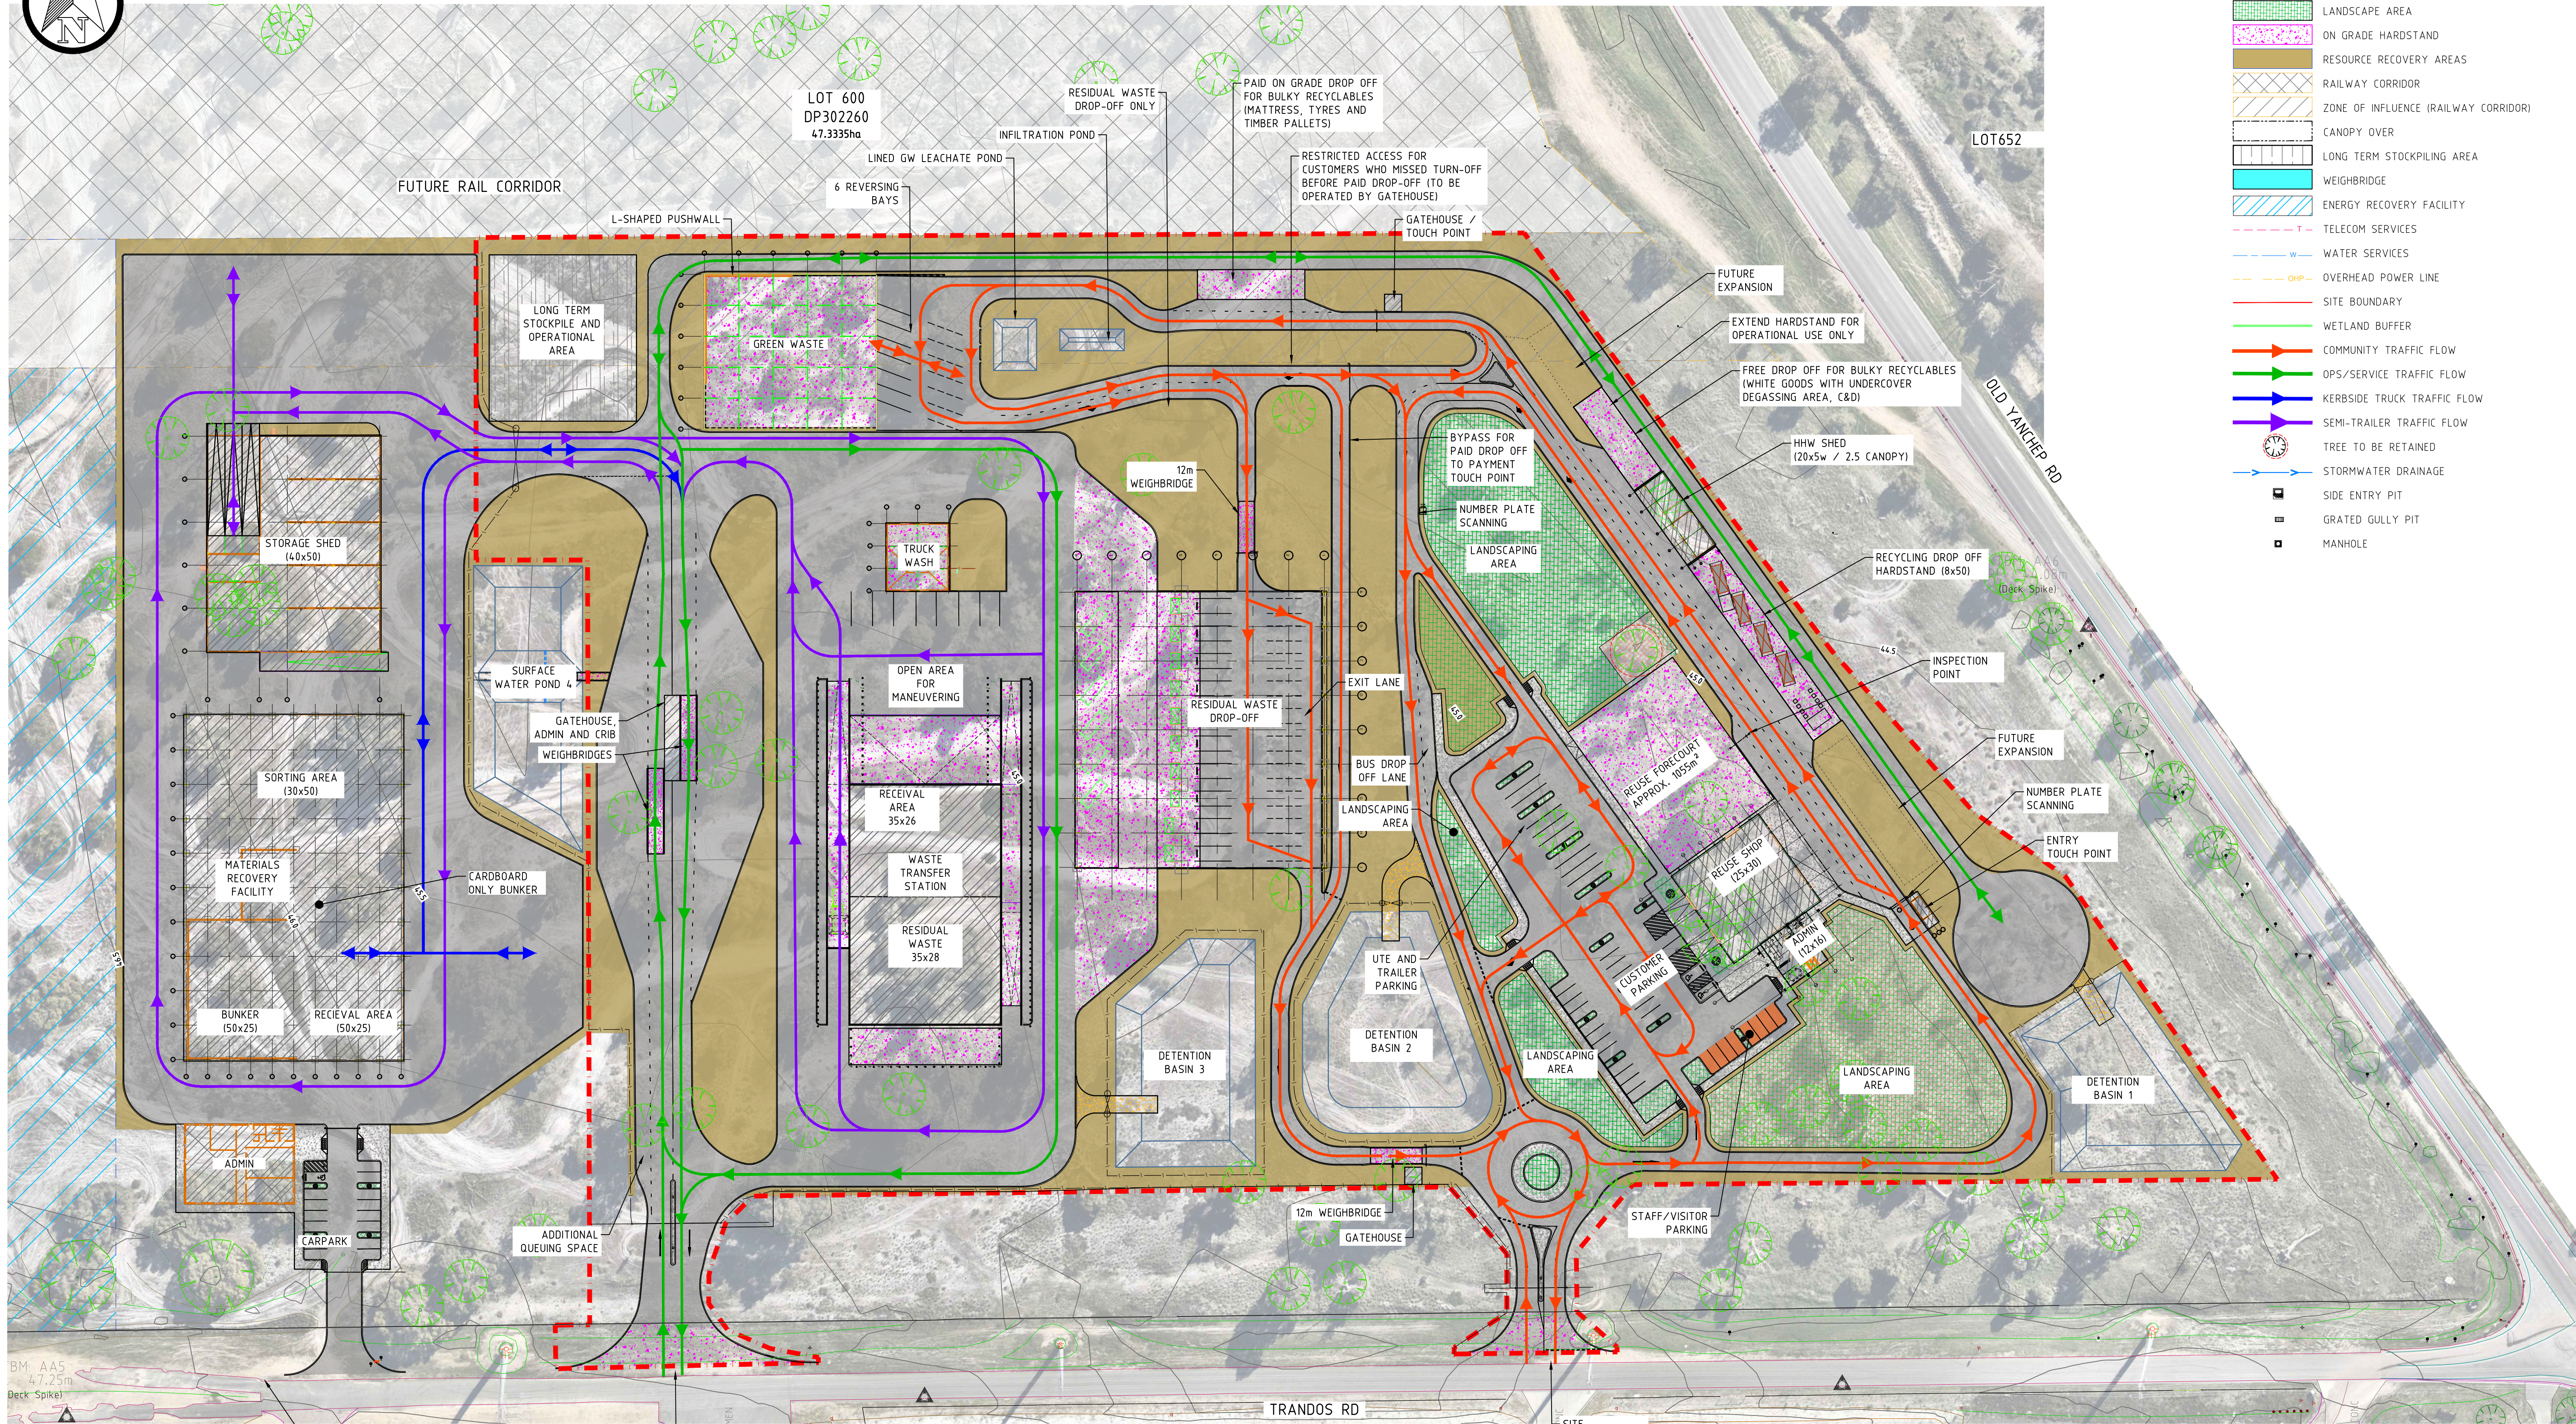

- LEGEND:**
- SEALED ROAD
 - ENCLOSED BUILDINGS
 - MRF AND WTS BUILDINGS
 - STORMWATER PONDS
 - LANDSCAPE AREA
 - ON GRADE HARDSTAND
 - RESOURCE RECOVERY AREAS
 - RAILWAY CORRIDOR
 - ZONE OF INFLUENCE (RAILWAY CORRIDOR)
 - CANOPY OVER
 - LONG TERM STOCKPILING AREA
 - WEIGHBRIDGE
 - ENERGY RECOVERY FACILITY
 - TELECOM SERVICES
 - WATER SERVICES
 - OVERHEAD POWER LINE
 - SITE BOUNDARY
 - WETLAND BUFFER
 - COMMUNITY TRAFFIC FLOW
 - OPS/SERVICE TRAFFIC FLOW
 - KERBSIDE TRUCK TRAFFIC FLOW
 - SEMI-TRAILER TRAFFIC FLOW
 - TREE TO BE RETAINED
 - STORMWATER DRAINAGE
 - SIDE ENTRY PIT
 - GRADED GULLY PIT
 - MANHOLE

SURVEY REFERENCE: MALONEY SURVEYING
DATE: 07.05.2025
VERTICAL DATUM: AUSTRALIAN HEIGHT DATUM
HORIZONTAL DATUM: MGA 2020 ZONE 50

PRELIMINARY ONLY
NOT FOR CONSTRUCTION

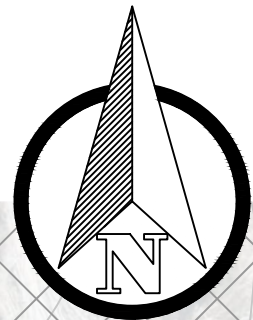

NOTES

- This drawing is the property of Talis Consultants Pty Ltd. It is a confidential document and must not be copied, used, or its contents divulged without prior written consent.
- DO NOT SCALE, use figured dimensions only, if in doubt please contact Talis Consultants.
- Parts of this drawing is intended to be IN COLOUR. Black & White Printing may cause errors or omissions, if this text is not GREEN, please contact Talis Consultants

No.	Date	Amendment / Issue	App.
C	02.02.2026	AB SM RESIDUAL WASTE DROP OFF AREA REVISED	
B	13.06.2025	YJ AB COMMENTS UPDATED	
A	07.08.2025	YJ AB PRELIMINARY ISSUE	

Project: **NEERABUP RRP CONCEPT DESIGN**

Title: **WTS, MRF AND CRC CONCEPT LAYOUT**

Scale: AS SHOWN @ A1 Date: 07.08.2025
Drawn: YJ Checked: AB Approved:
Job No: TC25017 Drg. No: C-500 Rev: C
Filename: TC25017_CONCEPT.DWG