



Printed by Yuhua Jiang on 07/05/2026 01:10 PM
FILENAME: T:\SECTIONS\CIVIL\PROJECTS\TC25017 - NRRP DETAIL DESIGN\DRAWINGS\1_DRAWINGS\TC25017.DWG

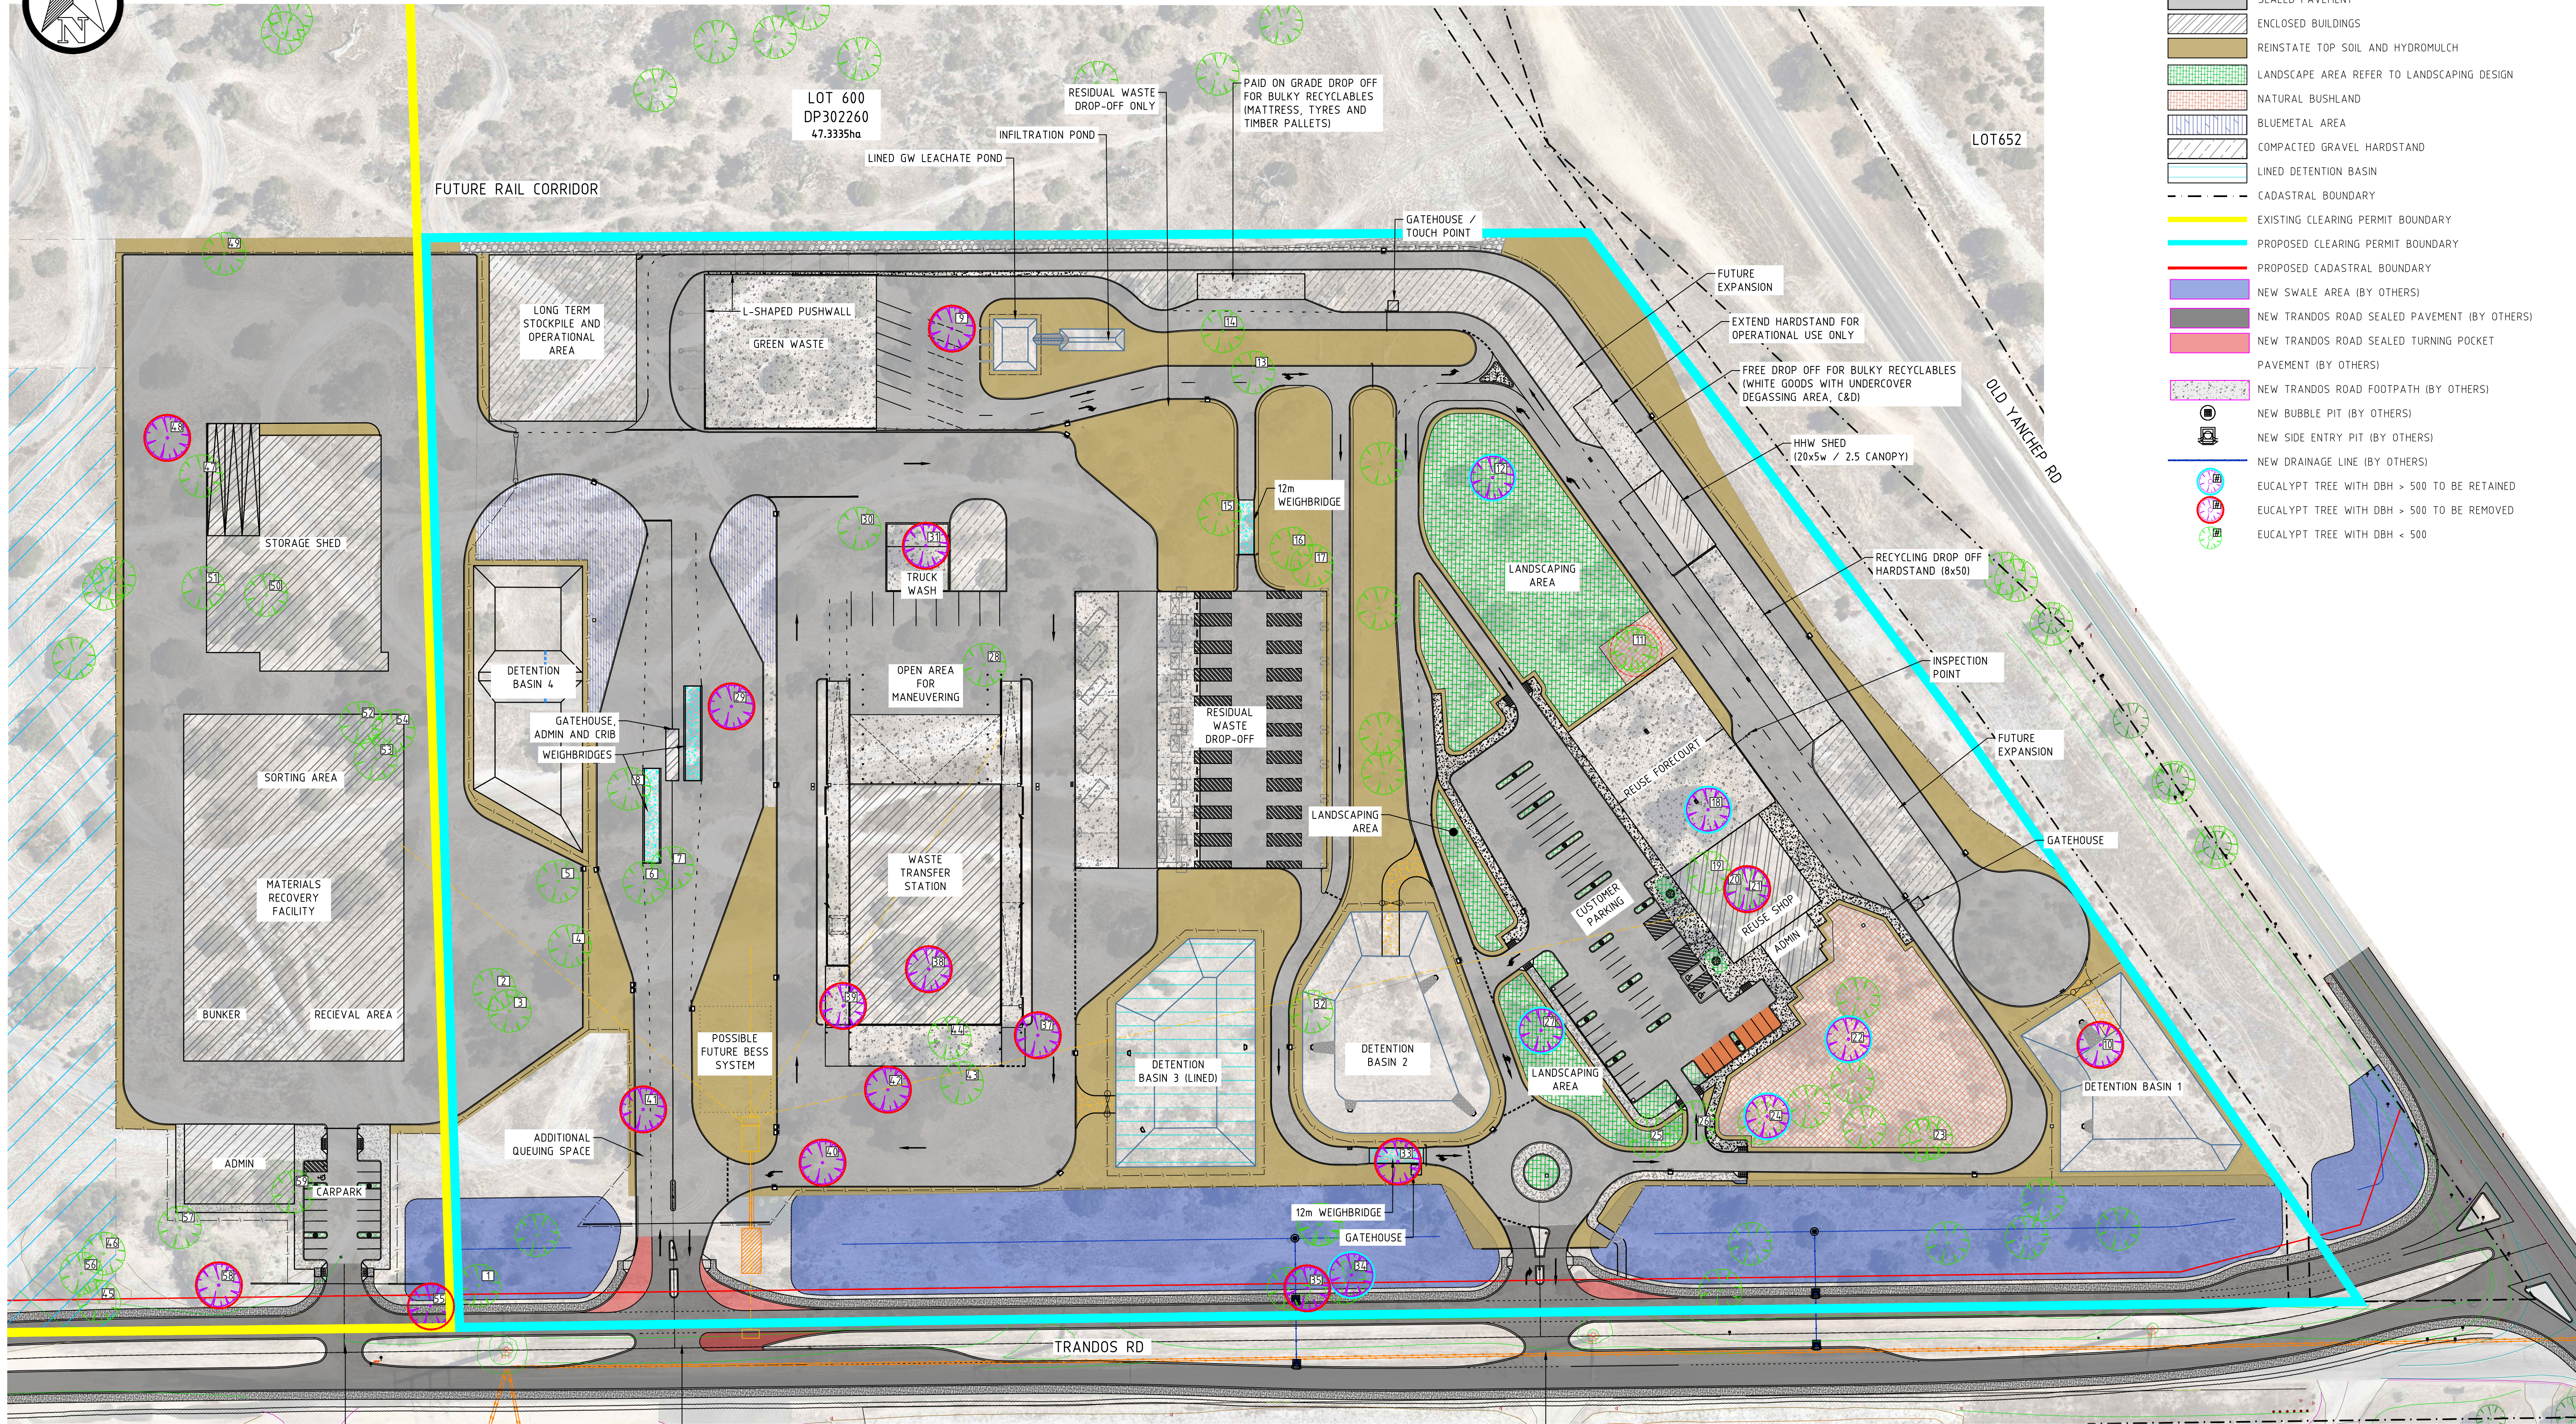

- LEGEND:**
- SEALED PAVEMENT
 - ENCLOSED BUILDINGS
 - REINSTATE TOP SOIL AND HYDROMULCH
 - LANDSCAPE AREA REFER TO LANDSCAPING DESIGN
 - NATURAL BUSHLAND
 - BLUOMETAL AREA
 - COMPACTED GRAVEL HARDSTAND
 - LINED DETENTION BASIN
 - CADASTRAL BOUNDARY
 - EXISTING CLEARING PERMIT BOUNDARY
 - PROPOSED CLEARING PERMIT BOUNDARY
 - PROPOSED CADASTRAL BOUNDARY
 - NEW SWALE AREA (BY OTHERS)
 - NEW TRANDOS ROAD SEALED PAVEMENT (BY OTHERS)
 - NEW TRANDOS ROAD SEALED TURNING POCKET PAVEMENT (BY OTHERS)
 - NEW TRANDOS ROAD FOOTPATH (BY OTHERS)
 - NEW BUBBLE PIT (BY OTHERS)
 - NEW SIDE ENTRY PIT (BY OTHERS)
 - NEW DRAINAGE LINE (BY OTHERS)
 - EUCALYPT TREE WITH DBH > 500 TO BE RETAINED
 - EUCALYPT TREE WITH DBH > 500 TO BE REMOVED
 - EUCALYPT TREE WITH DBH < 500

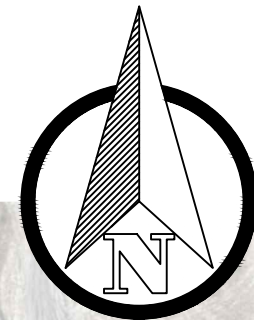

PRELIMINARY ONLY
NOT FOR CONSTRUCTION

talis
consultants
www.talisconsultants.com.au
T: 1300 251 070

Client: **City of Wanneroo**

NOTES

- This drawing is the property of Talis Consultants Pty Ltd. It is a confidential document and must not be copied, used, or its contents divulged without prior written consent.
- DO NOT SCALE; use figured dimensions only, if in doubt please contact Talis Consultants.
- Parts of this drawing is intended to be IN COLOUR. Black & White Printing may cause errors or omissions, if this text is not GREEN, please contact Talis Consultants

No.	Date	YJ	JM	100% DESIGN ISSUE	JM
				Amendment / Issue	App.

Project: **NEERABUP MATERIALS RECOVERY FACILITY**

Title: **DBH 500 EUCALYPT TREE LOCATIONS**

Scale: AS SHOWN @ A1		Date: 03.10.2025	
Drawn: YJ	Checked: AB	Approved:	
Job No: TC25017	Drg. No: C-005	Rev: A	
Filename: TC25017.DWG			